

R. R. Lalan College, Bhuj

4.1.2. INFRASTRUCTURE FACILITIES FOR SPORTS-GAMES- CULTURAL

- The college building is one of its kind constructed after the collapse of original building during 2001 earthquake.
- **CAMPUS and BUILDING: 26 Acre** vast campus with building made.
- **SPORTS COMPLEX:** Lawn tennis Court, Cricket ground, Running and walking track, Badminton court, and Gym are present in the campus. (Sport Complex-Update)
- **OPEN AIR AUDITORIUM:** with capacity of 500 people is present in the campus with stage and backstage facilities

AVAILABLE SPORTS & CULTURAL FACILITIES

FACILITIES	REMARKS
CAMPUS AREA	26 Acre
Building specification	robust earthquake resistant design by CEPT. Fire safety installation are also made with CCTV enabled campus
SEMINAR HALL, LIBRARY, AV ROOM:	we have 2 seminar hall sand developed library. ICT facilities: 128 PC, printers in each department, PC lab, web portal , digital administration, >15 ICT enabled class/lab.
LAWN TENNIS	Synthetic courts and professional training
CRICKET GROUND	With flood lights and net
FOOT BALL GROUND	With flood lights
TABLE TENNIS	Tables (3 tables)
BADMINTON COURT	Specialized indoor
KABADDI	Ground
WALKING /RUNNING TREK	With light & trek
LONG JUMP	With light and with facilities
GYM	Gym with all equipments
Volley ball	Facilities available
Chess	Available
Carrom	Available
Jevellin Throw	Available
SHOT PUT	Available
Tug of war	Facilities available

Details of college facilities




Campus-Map

Legend

- | | |
|---------------------------|------------------------------------|
| ■ Bhuj - Mandvi Road | ■ 10 Botanical Garden |
| ■ 1 College Main Building | ■ 11 Garden for Students |
| ■ 2 Amphitheater and Gym | ■ 12 Valram Van |
| ■ 3 Indoor Sports Complex | ■ 13 Security Cabin |
| ■ 4 Girls Hostel | ■ 14 Parking Space |
| ■ 5 Boys Hostel | ■ 15 Cricket Ground |
| ■ 6 Staff Quarters | ■ R Groundwater Recharge Structure |
| ■ 7 Rector Quarters | ■ T Overhead Tank |
| ■ 8 Principal Bungalow | ■ Vegetation cover |
| ■ 9 Storm water Drainage | ■ You are here |

Google Earth Image Showing Shree R.R. Lalan College,
College Building,



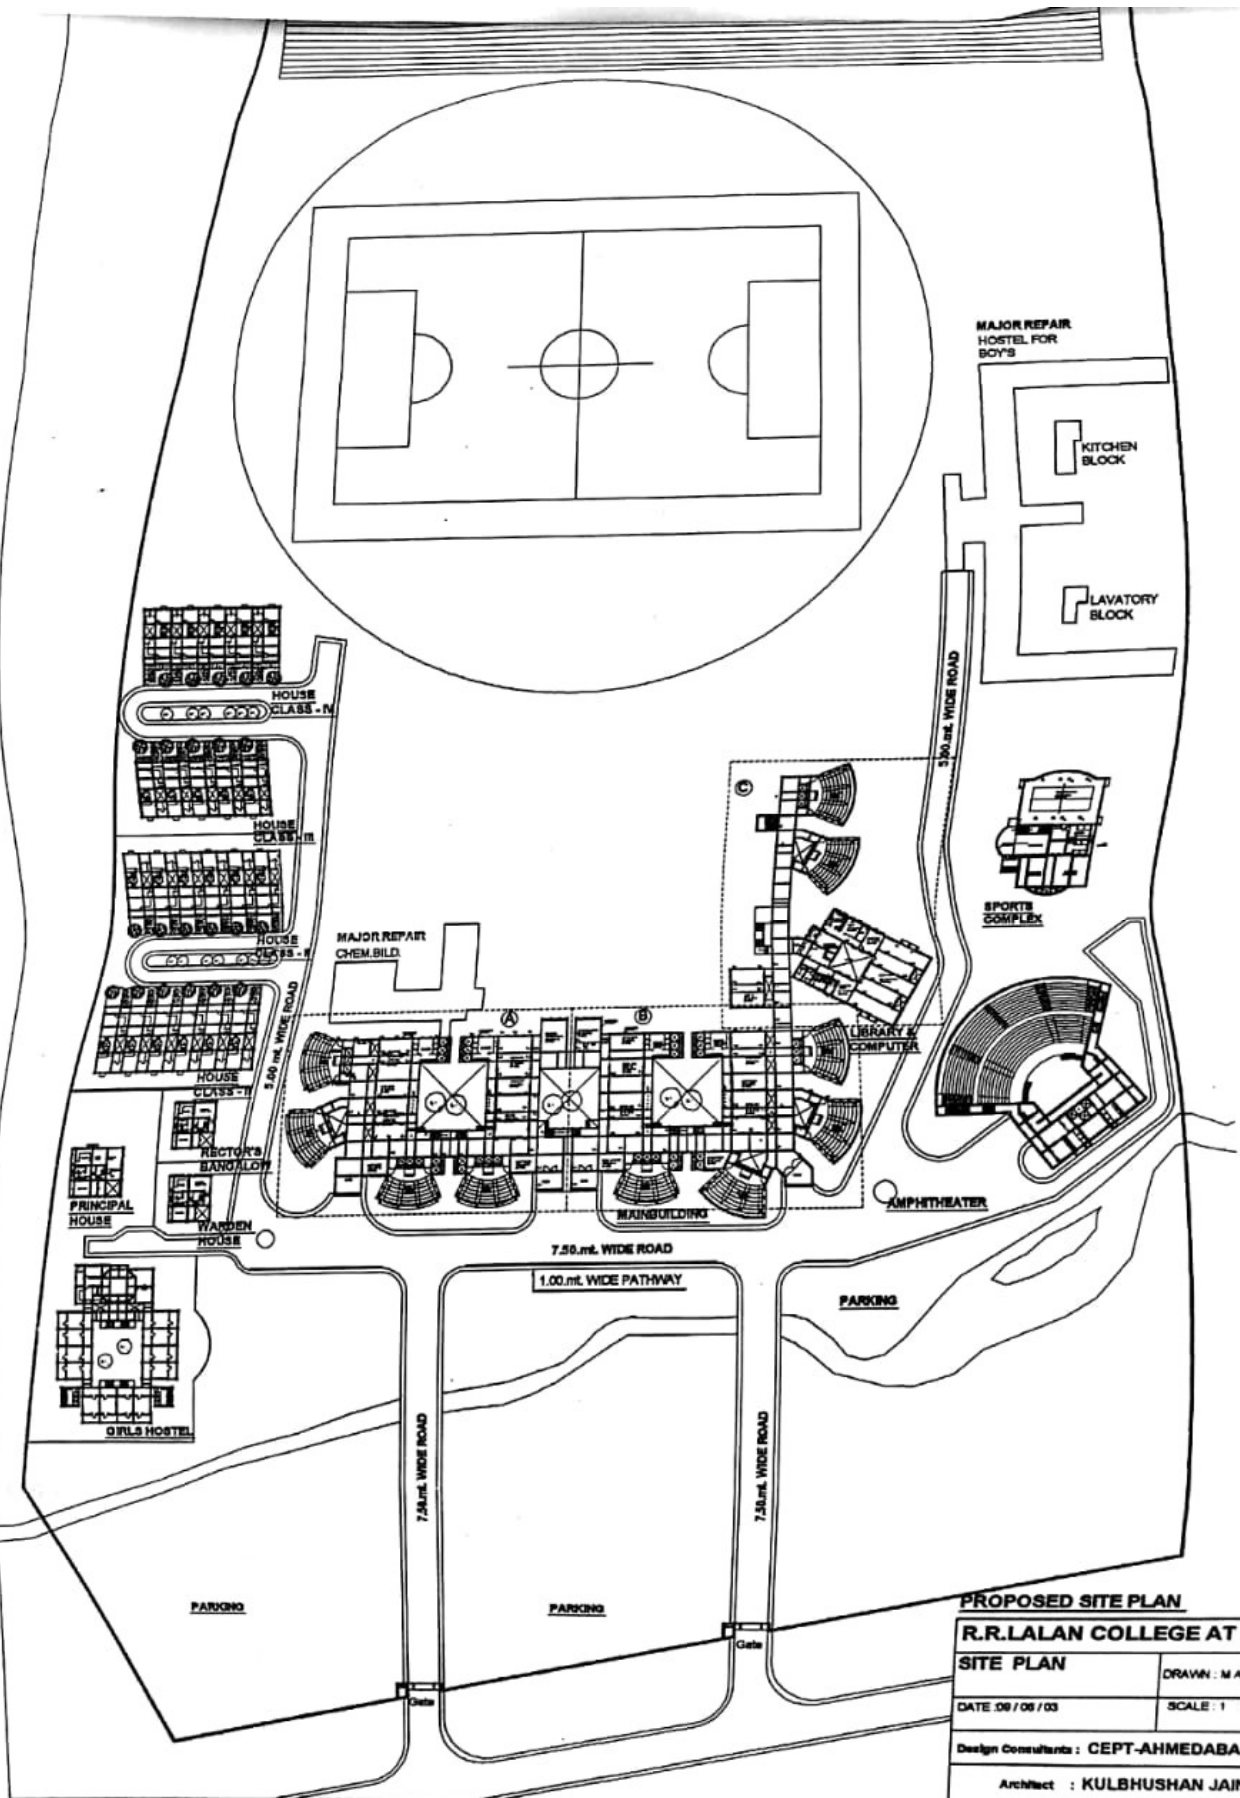

PROPOSED SITE PLAN	
R.R.LALAN COLLEGE AT KUTCH	
SITE PLAN	DRAWN : M A G A N RUMA
DATE : 08 / 08 / 03	SCALE : 1 : 1200
Design Consultants : CEPT-AHMEDABAD	Drw.NO.
Architect : KULBHUSHAN JAIN	1

Head Dept. of Biology
R. R. LALAN COLLEGE
DHUJ-KACHCHH.

Sl. no.	Function	No. of units	Area per unit sq m	Total Area	
				As Planned sq m (sq ft)	As Asked For sq m (sq ft)
1.	Classrooms:				
	i) Large(A)	10	120	1200 (12900)	1250 (13455)
	ii) Medium(B)	10	90	900 (9680)	840 (9000)
	iii) Small(C)	8	75	600 (6455)	690 (7500)
Total				2700 (29035)	2780 (29925)
✓2.	Laboratories:				
	i) Biology	2	80	160 (1721)	226 (2400)
	ii) Geology	2	80	160 (1721)	226 (2400)
	iii) English	1	95	95 (1022)	85 (900)
	iv) Psychology	1	95	95 (1022)	110 (1200)
Total				510 (5486)	650 (6900)
3.	Museums:				
	i) Biology	1	95	95 (1022)	111 (1200)
	ii) Geology	1	95	95 (1022)	111 (1200)
Total				190 (2045)	225 (2400)
4.	Preparation+Store				
	i) Biology	2	45	90 (970)	165 (1765)
	ii) Geology	2	45	90 (970)	165 (1765)
		2	30	60 (640)	
Total				240 (2570)	330 (3530)
5.	Common rooms:				
	i) Boys	1	115	115 (1237)	42 (450)
	ii) Girls	1	115	115 (1237)	84 (900)
	iii) Teachers	1	45	45 (485)	55 (600)
Total				275 (2960)	180 (1950)
6.	Administration:				
	i) Record room	1	35	35 (377)	55 (600)
	ii) Offices	3	55		
			45		
Total				130 (1400)	165 (1775)
Total				160 (1725)	220 (2375)

Head Dept. of Biology
R. R. LALAN COLLEGE
BHUJ - KACHHIL

Sl. no.	Function	No. of units	Area per unit sq m	Total Area	
				As Planned sq m (sq ft)	As Asked For sq m (sq ft)
7.	Principal's office:				
	i) Principal's rm.	1	30	30 (322)	
	ii) Asst. room	1	5	5 (55)	
	iii) Store room	1	5	5 (55)	85 (900)
	iv) Toilet	1	3	3 (32)	
Total				45 (465)	85 (900)
8.	Staff rooms:				
	i) Staff rooms	2	30	60 (645)	
		2	40	80 (880)	42x10=
		2	45	90 (970)	420 (4520)
	ii) Head chambers	1	30	30 (322)	42x04=
	* Staff room	1	45	45 (485)	170 (1810)
Total				305 (3280)	590 (6330)
9.	Water rooms and toilets:				
	i) Water rooms	3	22	65 (680)	85 (900)
	ii) Toilets	8	35	280 (3015)	140 (1500)
Total				345 (3695)	225 (2400)
10.	Library and computer rm.	1	1200	1200 (12920)	1330 (14280)
11.	Sports complex:				
	i) Badminton hall	1	165	165 (1850)	85 (900)
	ii) Table Tennis room	1	75	75 (807)	85 (900)
	iii) Gym. room	1	75	75 (807)	55 (600)
	iv) PTI+NSS+ NCC toilet+Joint Store rm.	2	35	70 (755)	
		2	28	55 (595)	
		1	55	55 (605)	6x42=
		1	40	40 (430)	250 (2700)
	v) Canteen	1	105	105 (1130)	110 (1170)
	vi) Kitchen+Staff	1	150	150 (1665)	110 (1170)
vii) Toilets	1	40	40 (430)		
Total				830 (8930)	695 (7480)


Head Dept. of Biology
R. R. LALAN COLLEGE
DHUJ - KACHHRI.

Sl. no.	Function	No. of units	Area per unit sq m	Total Area	
				As Planned sq m (sq ft)	As Asked For sq m (sq ft)
12.	Ladies' hostel:				
	i) Living room 2-seater	16	24	384 (4130)	
	3-seater	8	26	210 (2240)	790 (8535)
	ii) toilet	2	16	32 (345)	
	iii) Mess room	1	78	78 (840)	90 (955)
Total				705 (7575)	880 (9505)
TOTAL				7505 (80780)	8190 (88155)
Area under passages and walls				2800 (30140)	2460 (26480)
13.	Principal's bungalow	1	195	195 (2098)	195 (2105)
				Total	
14.	Rector bungalow:				
	i) Girls' Rector bungalow	1	130	130 (1400)	135 (1465)
	ii) Boys' Rector bungalow	1	130	130 (1400)	135 (1465)
Total				260 (2800)	270 (2930)
15.	Staff quarters:				
	i) Class II	12	125	1500 (16150)	1465 (15760)
	ii) Class III	5	100	500 (5360)	1075 (11580)
	iii) Class IV	5	80	400 (4305)	860 (4305)
Total				2400 (25835)	2430 (25170)
GRAND TOTAL				13160 (141650)	13545 (145800)
16.	Auditorium: (Open type stage and green rm.)	1	1160	1160 (12510)	1115 (12000)
				Total	

FACILITIES FOR CULTURAL PROGRAMME

OPEN AIR AUDITORIUM

With Capacity Of 500 People Is Present In The Campus With Stage And Backstage Facilities.

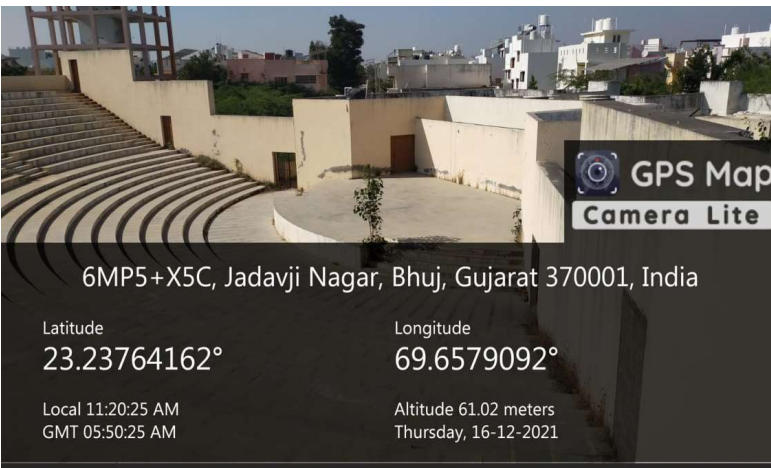

SPORTS FACILITIES



